


Notes

1. **Product**
Halgan Silt Traps are manufactured from chemical grade polyethylene.
The Halgan Silt Trap can be installed above and below ground. The Trap is designed is to slow the influent and allow contaminated water full of silt and other contaminants to settle before discharging to the sewer or stormwater system.
2. **Application**
The Halgan Silt Trap is used for treatment of waste water from commercial premises. For example manufacturing, dog kennels, horse stables and stormwater. Refer to the local Trade Waste Standards. This standard outlines all the discharge parameter limits that can be accepted into the sewage system.
3. **General**
 - 3.1. Tank constructed from Polyethylene.
 - 3.2. The Halgan Silt Trap is to be installed in a location that will not cause a nuisance, obstruct fire access, cannot be vandalised or be damaged by vehicles.
 - 3.3. The Halgan Silt Trap must have ease of access to pumpout point for maintenance.
 - 3.4. A hose tap fitted with RPZD backflow protection (as per AS/NZS 3500) must be installed within 5 metres of the Silt Trap for maintenance and cleaning.
4. **Installation above ground**
 - 4.1. The Silt Trap is to be supported on a 100mm thick concrete pad. The Halgan 550 L - 1500 L Silt Traps do not require a stand.
 - 4.2. Any maintenance platform must be installed in accordance with Australian Standard 1657-1992 allowing safe access while inspecting and maintaining the Silt Trap.
 - 4.3. All pipes connecting to the Silt Trap shall be fully supported, there shall be no stress on the tank connections.
 - 4.4. All stormwater must be diverted away from the Silt Trap to prevent undermining of foundation.
5. **Installation below ground**
 - 5.1. All connections to the Halgan Silt Trap shall be in accordance with the appropriate authorities.
 - 5.2. Any excavation exceeding 1.5 metres in depth shall comply with the construction safety acts and regulations before backfilling.
 - 5.3. The Halgan Silt Trap must be filled with water prior to backfilling.
6. **Excavation dimensions**
 - 6.1. The excavated hole width shall be kept as narrow as practicable. The depth shall not be greater than 150mm more than the required depth.
 - 6.2. 75mm clearance is required at the sides of tank.
7. **Over excavation**
 - 7.1. Where an excavation has been made deeper than required, the excess depth shall be filled either with bedding material compacted to achieve 98% compaction or concrete.
8. **Water Charged Ground**
 - 8.1. Where installation is in high water table or water charged ground, mine subsidence, filled or unstable areas, the services of a qualified structural engineer is required for certification.
9. **Bedding material**
 - 9.1. The bedding material shall be 1 part Portland cement to 4 parts clean sand.
 - 9.2. The bedding shall be thoroughly compacted by tamping at 300 mm layers.
 - 9.3. The bedding material shall encase the whole tank.
10. **Final Backfill**
 - 10.1. The final backfill material shall comply with the following:
 - 10.1.a. Spoil from the excavation of the trench may be used.
 - 10.1.b. Foreign material such as builder's waste, bricks, and concrete shall not be used.
 - 10.1.c. The backfill shall be compacted to restore the excavated hole as near as practicable to the normal ground.

HALGAN 550-1000 LITRE SILT TRAP DETAIL

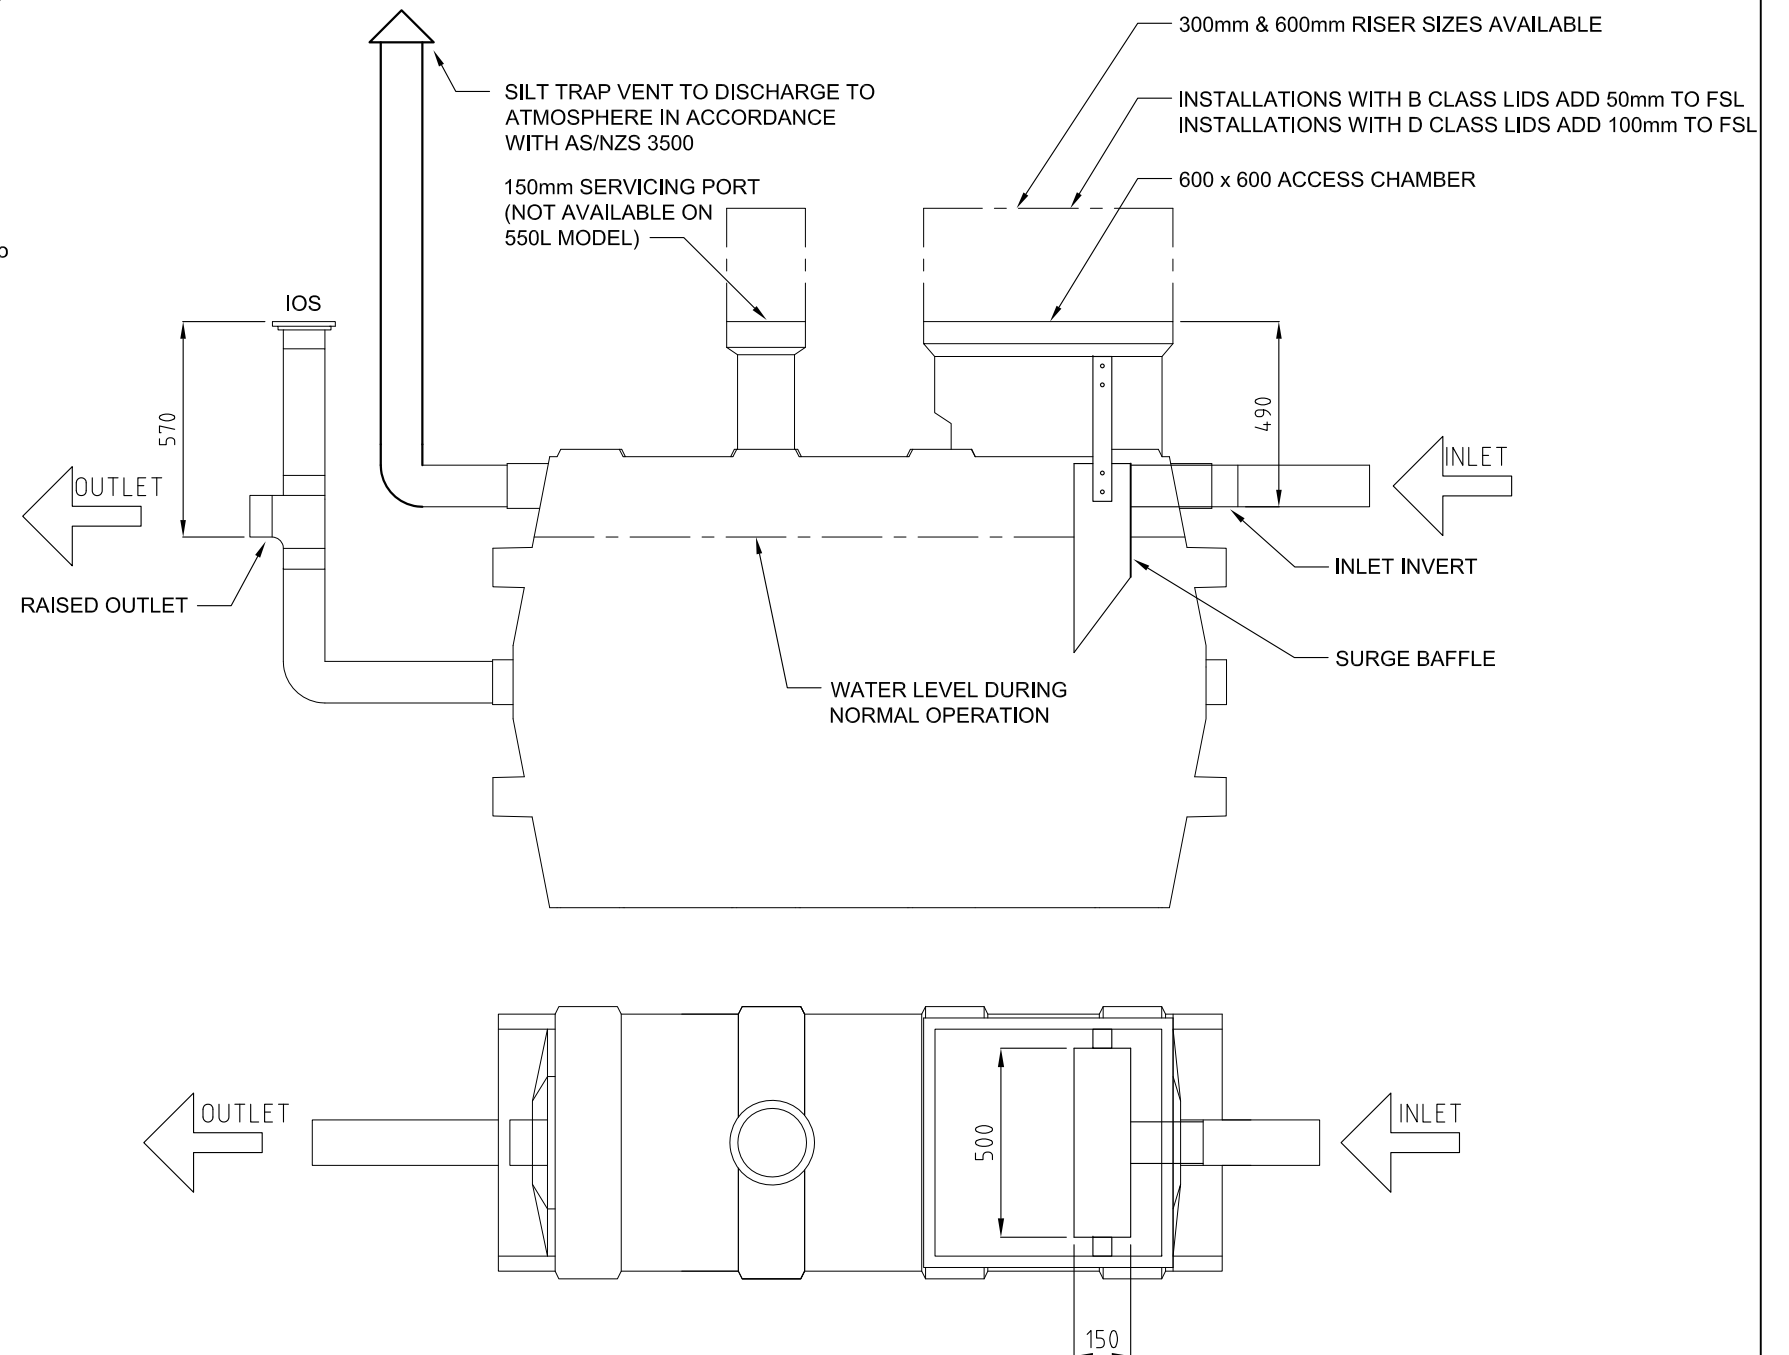

HALGAN HST DIMENSIONS

MODEL	HEIGHT	WIDTH	LENGTH	VOLUME	WEIGHT
HST 550	1550mm	720mm	1120mm	550 L	60KG
HST 1000	1550mm	720mm	2060mm	1000 L	100 KG
HST 1500	1550mm	720mm	3000mm	1500 L	140 KG

THIS DRAWING AND THE INFORMATION CONTAINED HEREON ARE THE PROPERTY OF HALGAN PTY LTD AND MUST NOT BE COPIED, REPRODUCED OR USED WITHOUT THE WRITTEN PERMISSION OF HALGAN PTY LTD.						DRAWN DN			DATE 26.10.2012		
DO NOT SCALE IF IN DOUBT ASK						CHECKED SM			SCALE 1:20		A3
3rd ANGLE						DWG. NO. HST550-1500			REV. A		
REV	DATE	DESCRIPTION	BY	CHKD	APP	REF. DWG.	TITLE HALGAN 550-1000 LITRE SILT TRAP DETAIL				