


MODULAR GREASE TRAP SERIES CONNECTION

SOUTHEAST WATER STANDARD DRAWING

HALGAN MGT DIMENSIONS					
MODEL	HEIGHT	WIDTH	LENGTH	VOLUME	WEIGHT
MGT 550	1550mm	720mm	1120mm	550 L	60KG
MGT 1000	1550mm	720mm	2060mm	1000 L	100 KG
MGT 1500	1550mm	720mm	3000mm	1500 L	140 KG

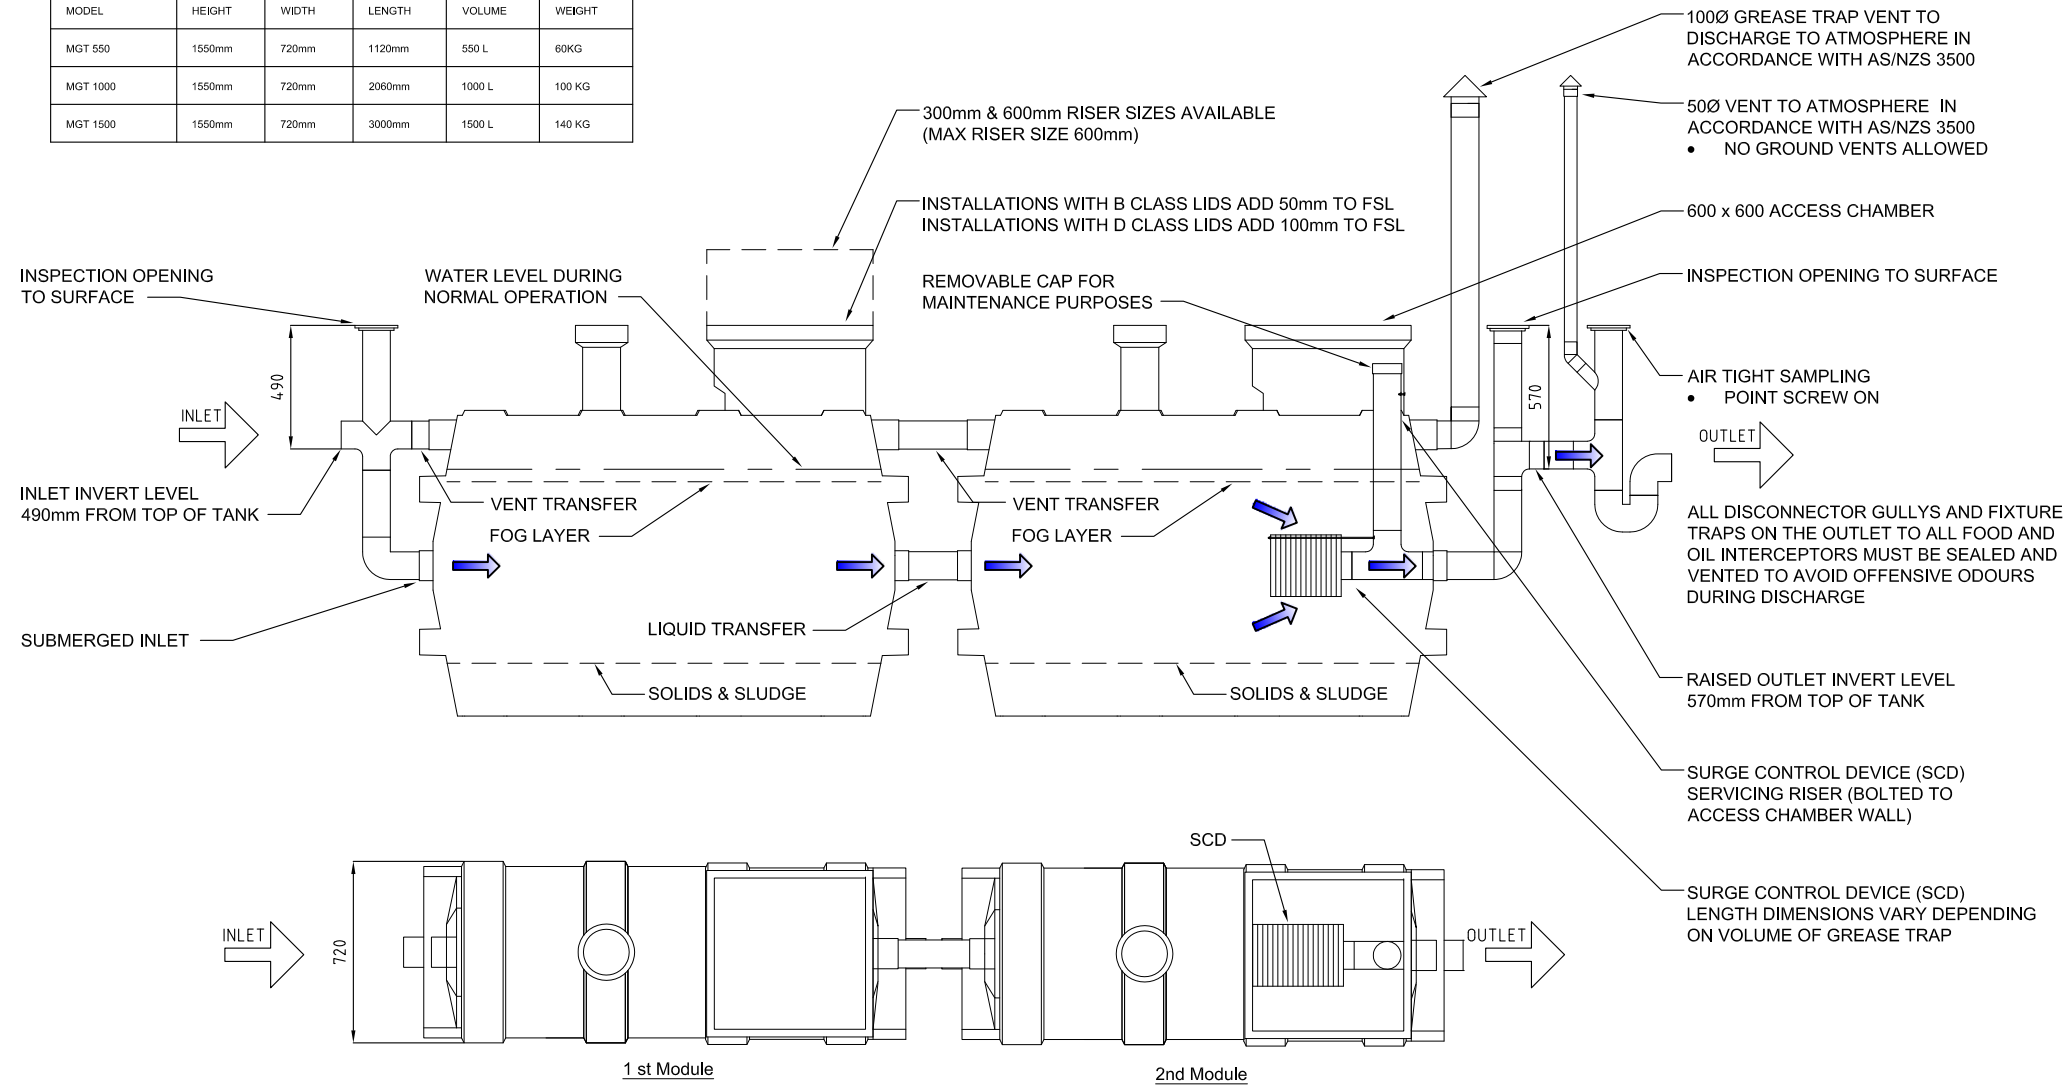

Notes

- General**
 - Tank constructed from Polyethylene.
 - The MGT is to be installed in a location that will not cause a nuisance, obstruct fire access, cannot be vandalised or be damaged by vehicles.
 - The MGT must have ease of access to pumpout point for maintenance.
 - A hose tap fitted with RPZD backflow protection (as per AS/NZS 3500) must be installed within 5 metres of the grease trap for maintenance and cleaning.
- Installation above ground**
 - The MGT is to be supported on a 100mm thick concrete pad.
 - The MGT does not require a stand.
 - Any maintenance platform must be installed in accordance with Australian Standard 1657-1992 allowing safe access while inspecting and maintaining the MGT there shall be no stress on the tank connections.
 - All pipes connecting to the MGT shall be fully supported; there shall be no stress on the tank connections.
 - All stormwater must be diverted away from the MGT to prevent undermining of foundation.
- Installation below ground**
 - All connections to the MGT shall be in accordance with the appropriate authorities.
 - Any excavation exceeding 1.5 metres in depth shall comply with the construction safety acts and regulations before backfilling.
 - The MGT must be filled with water prior to backfilling.
- Excavation dimensions**
 - The excavated hole width shall be kept as narrow as practicable. The depth shall not be greater than 150mm more than the required depth.
 - 75mm clearance is required at the sides of tank.
- Over excavation**
 - Where an excavation has been made deeper than required, the excess depth shall be filled either with bedding material compacted to achieve 98% compaction or concrete.
- Water Charged Ground**
 - Where installation is in high water table or water charged ground, mine subsidence, filled or unstable areas, the services of a qualified structural engineer is required for certification.
- Bedding material**
 - The bedding material shall be 1 part Portland cement to 4 parts clean sand.
 - The bedding shall be thoroughly compacted by tamping at 300 mm layers.
 - The bedding material shall encase the whole tank.
- Final Backfill**
 - The final backfill material shall comply with the following:
 - Spoil from the excavation of the trench may be used.
 - Foreign material such as builder's waste, bricks, and concrete shall not be used.
 - The backfill shall be compacted to restore the excavated hole as near as practicable to the normal ground.

NOTES

- DIMENSIONS SHOWN DO NOT INCLUDE ACCESS LID. CLASS B + 50 MM, CLASS D +100 MM
- DIMENSIONS MAY VARY BY 3%
- THE LOCAL TRADE WASTE DEPARTMENT MUST FORMALLY APPROVE ALL MGT INSTALLATIONS BEFORE WORK COMMENCES.

						THIS DRAWING AND THE INFORMATION CONTAINED HEREON ARE THE PROPERTY OF HALGAN PTY LTD AND MUST NOT BE COPIED, REPRODUCED OR USED WITHOUT THE WRITTEN PERMISSION OF HALGAN PTY LTD.		Modular Grease Trap Series Connection Standard Drawing S.E. Water		X X X X X	DRAWN DN	DATE 28.09.2012	
						DO NOT SCALE IF IN DOUBT ASK				X X X X	CHECKED SM	SCALE 1:30	REV. A
REV	DATE	DESCRIPTION	BY	CHKD	APP	REF. DWG.	TITLE				DWE NO. MGT		REV. A